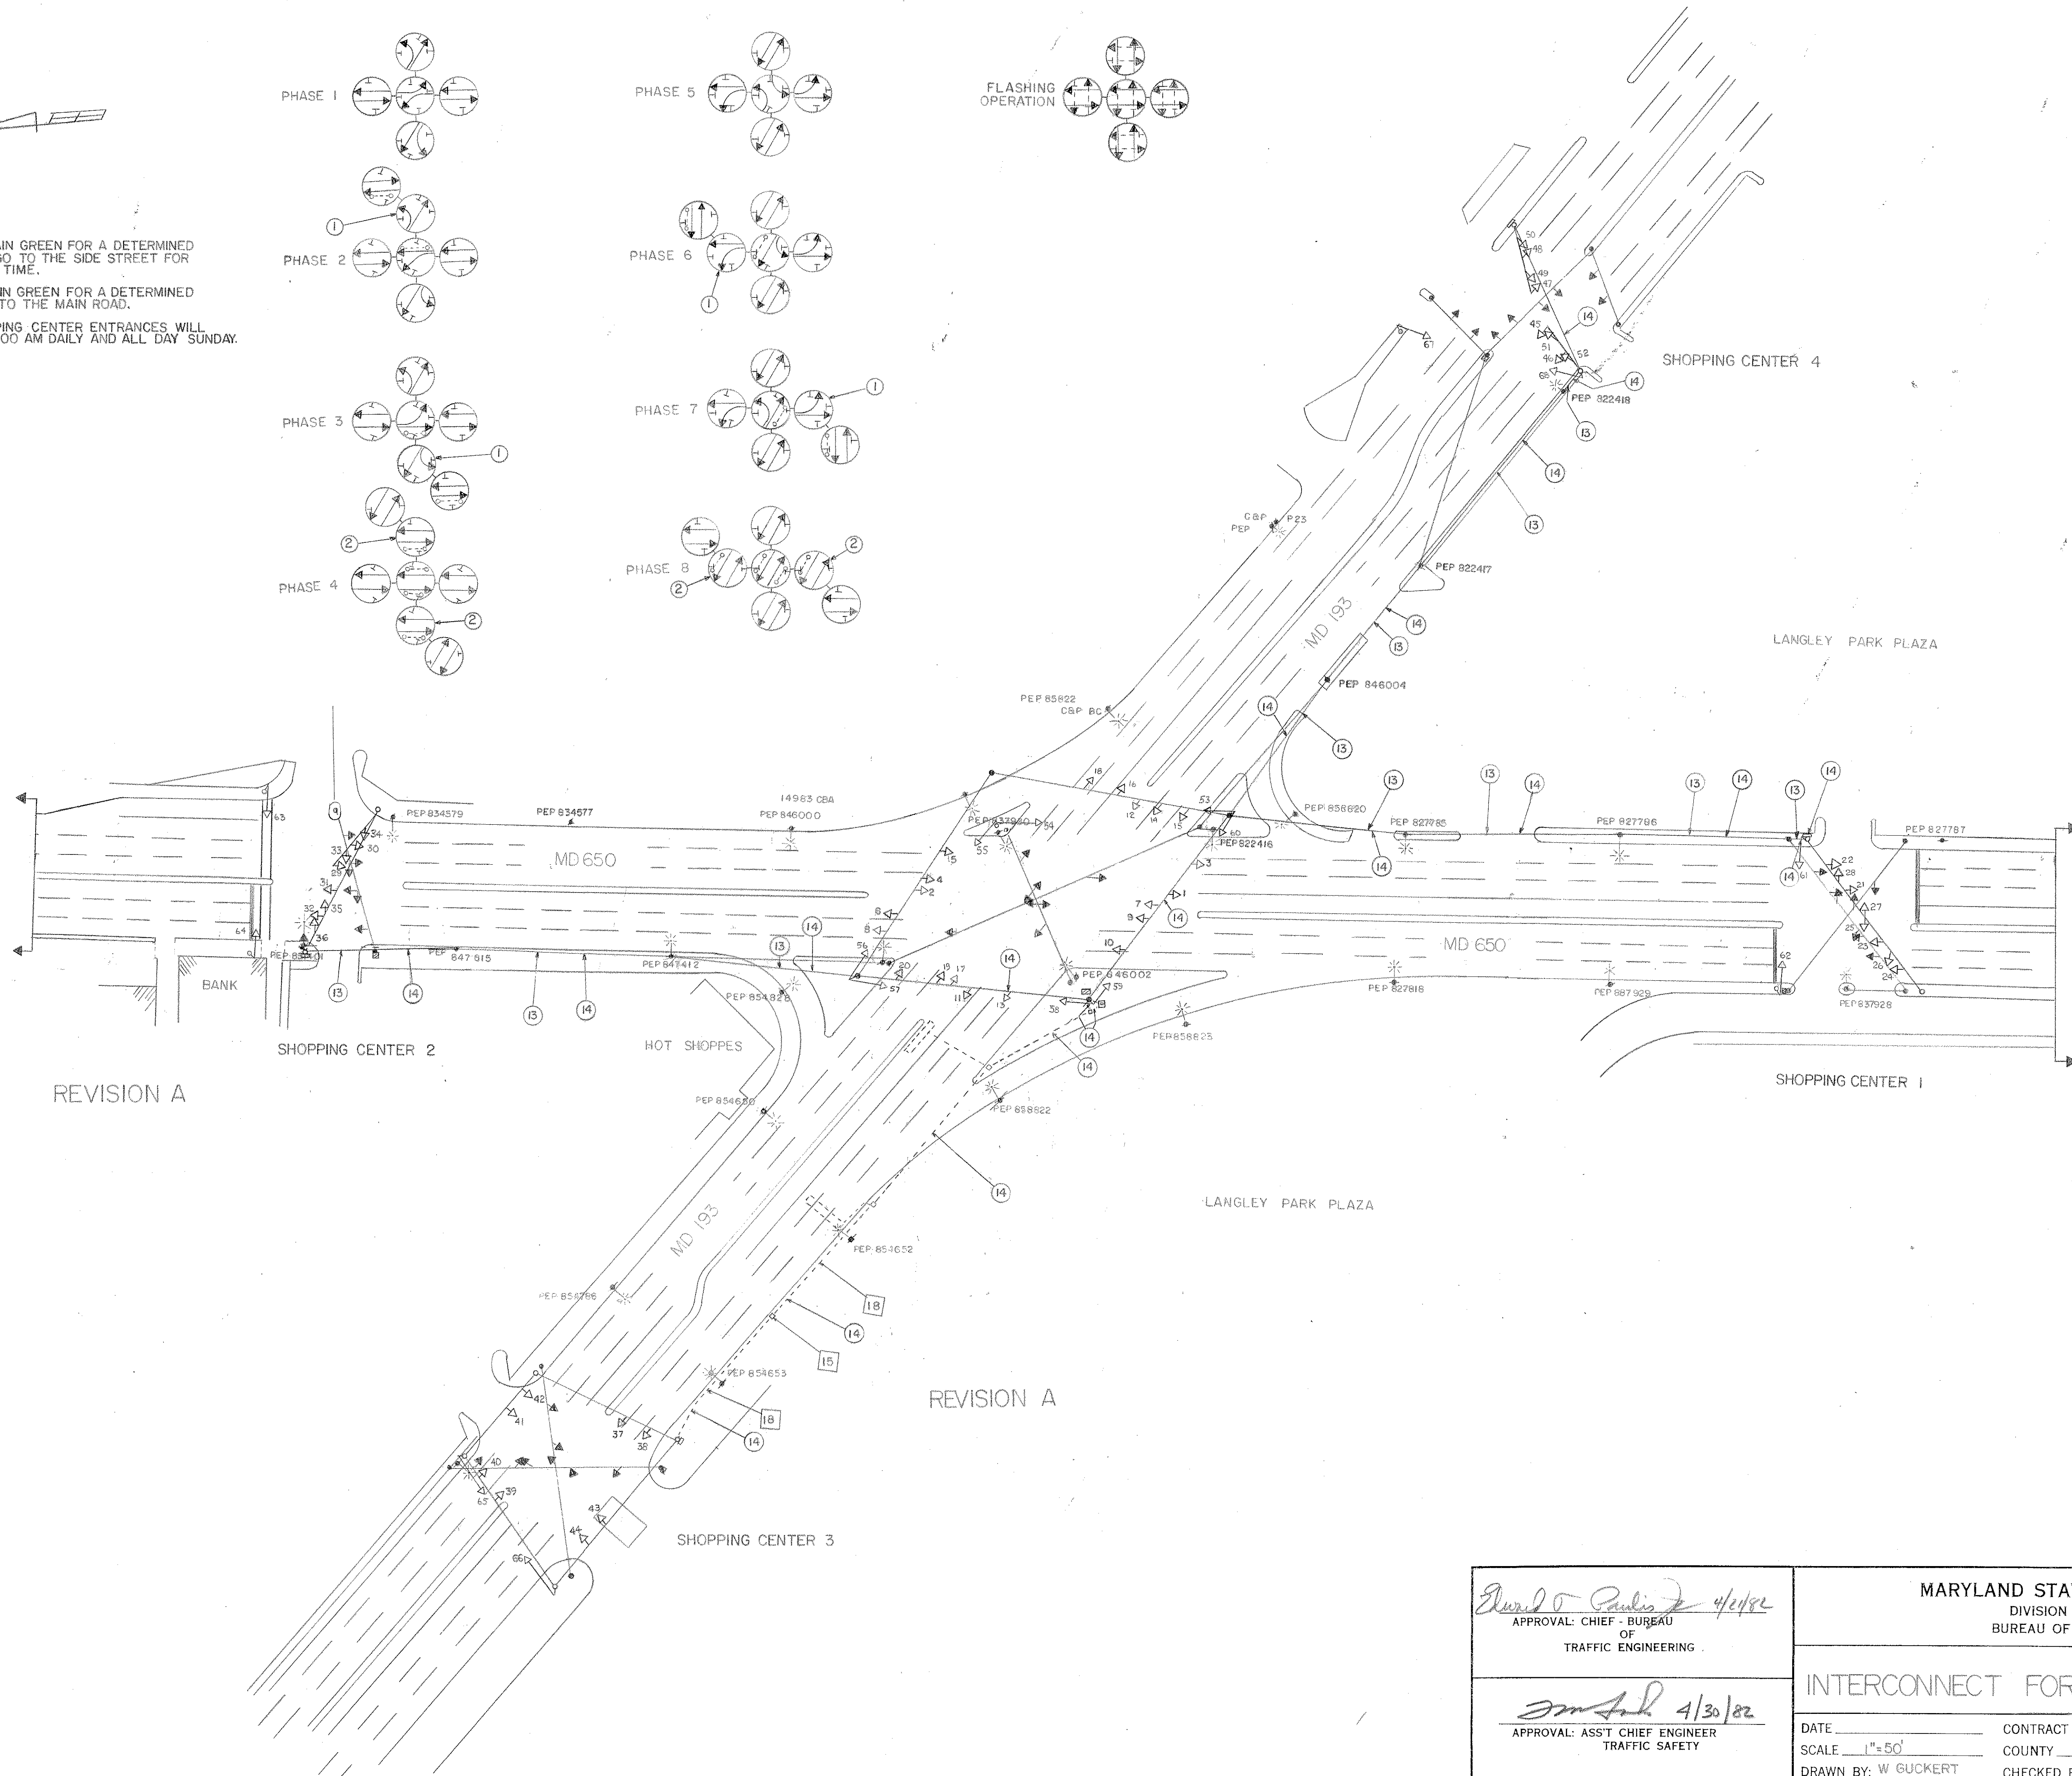
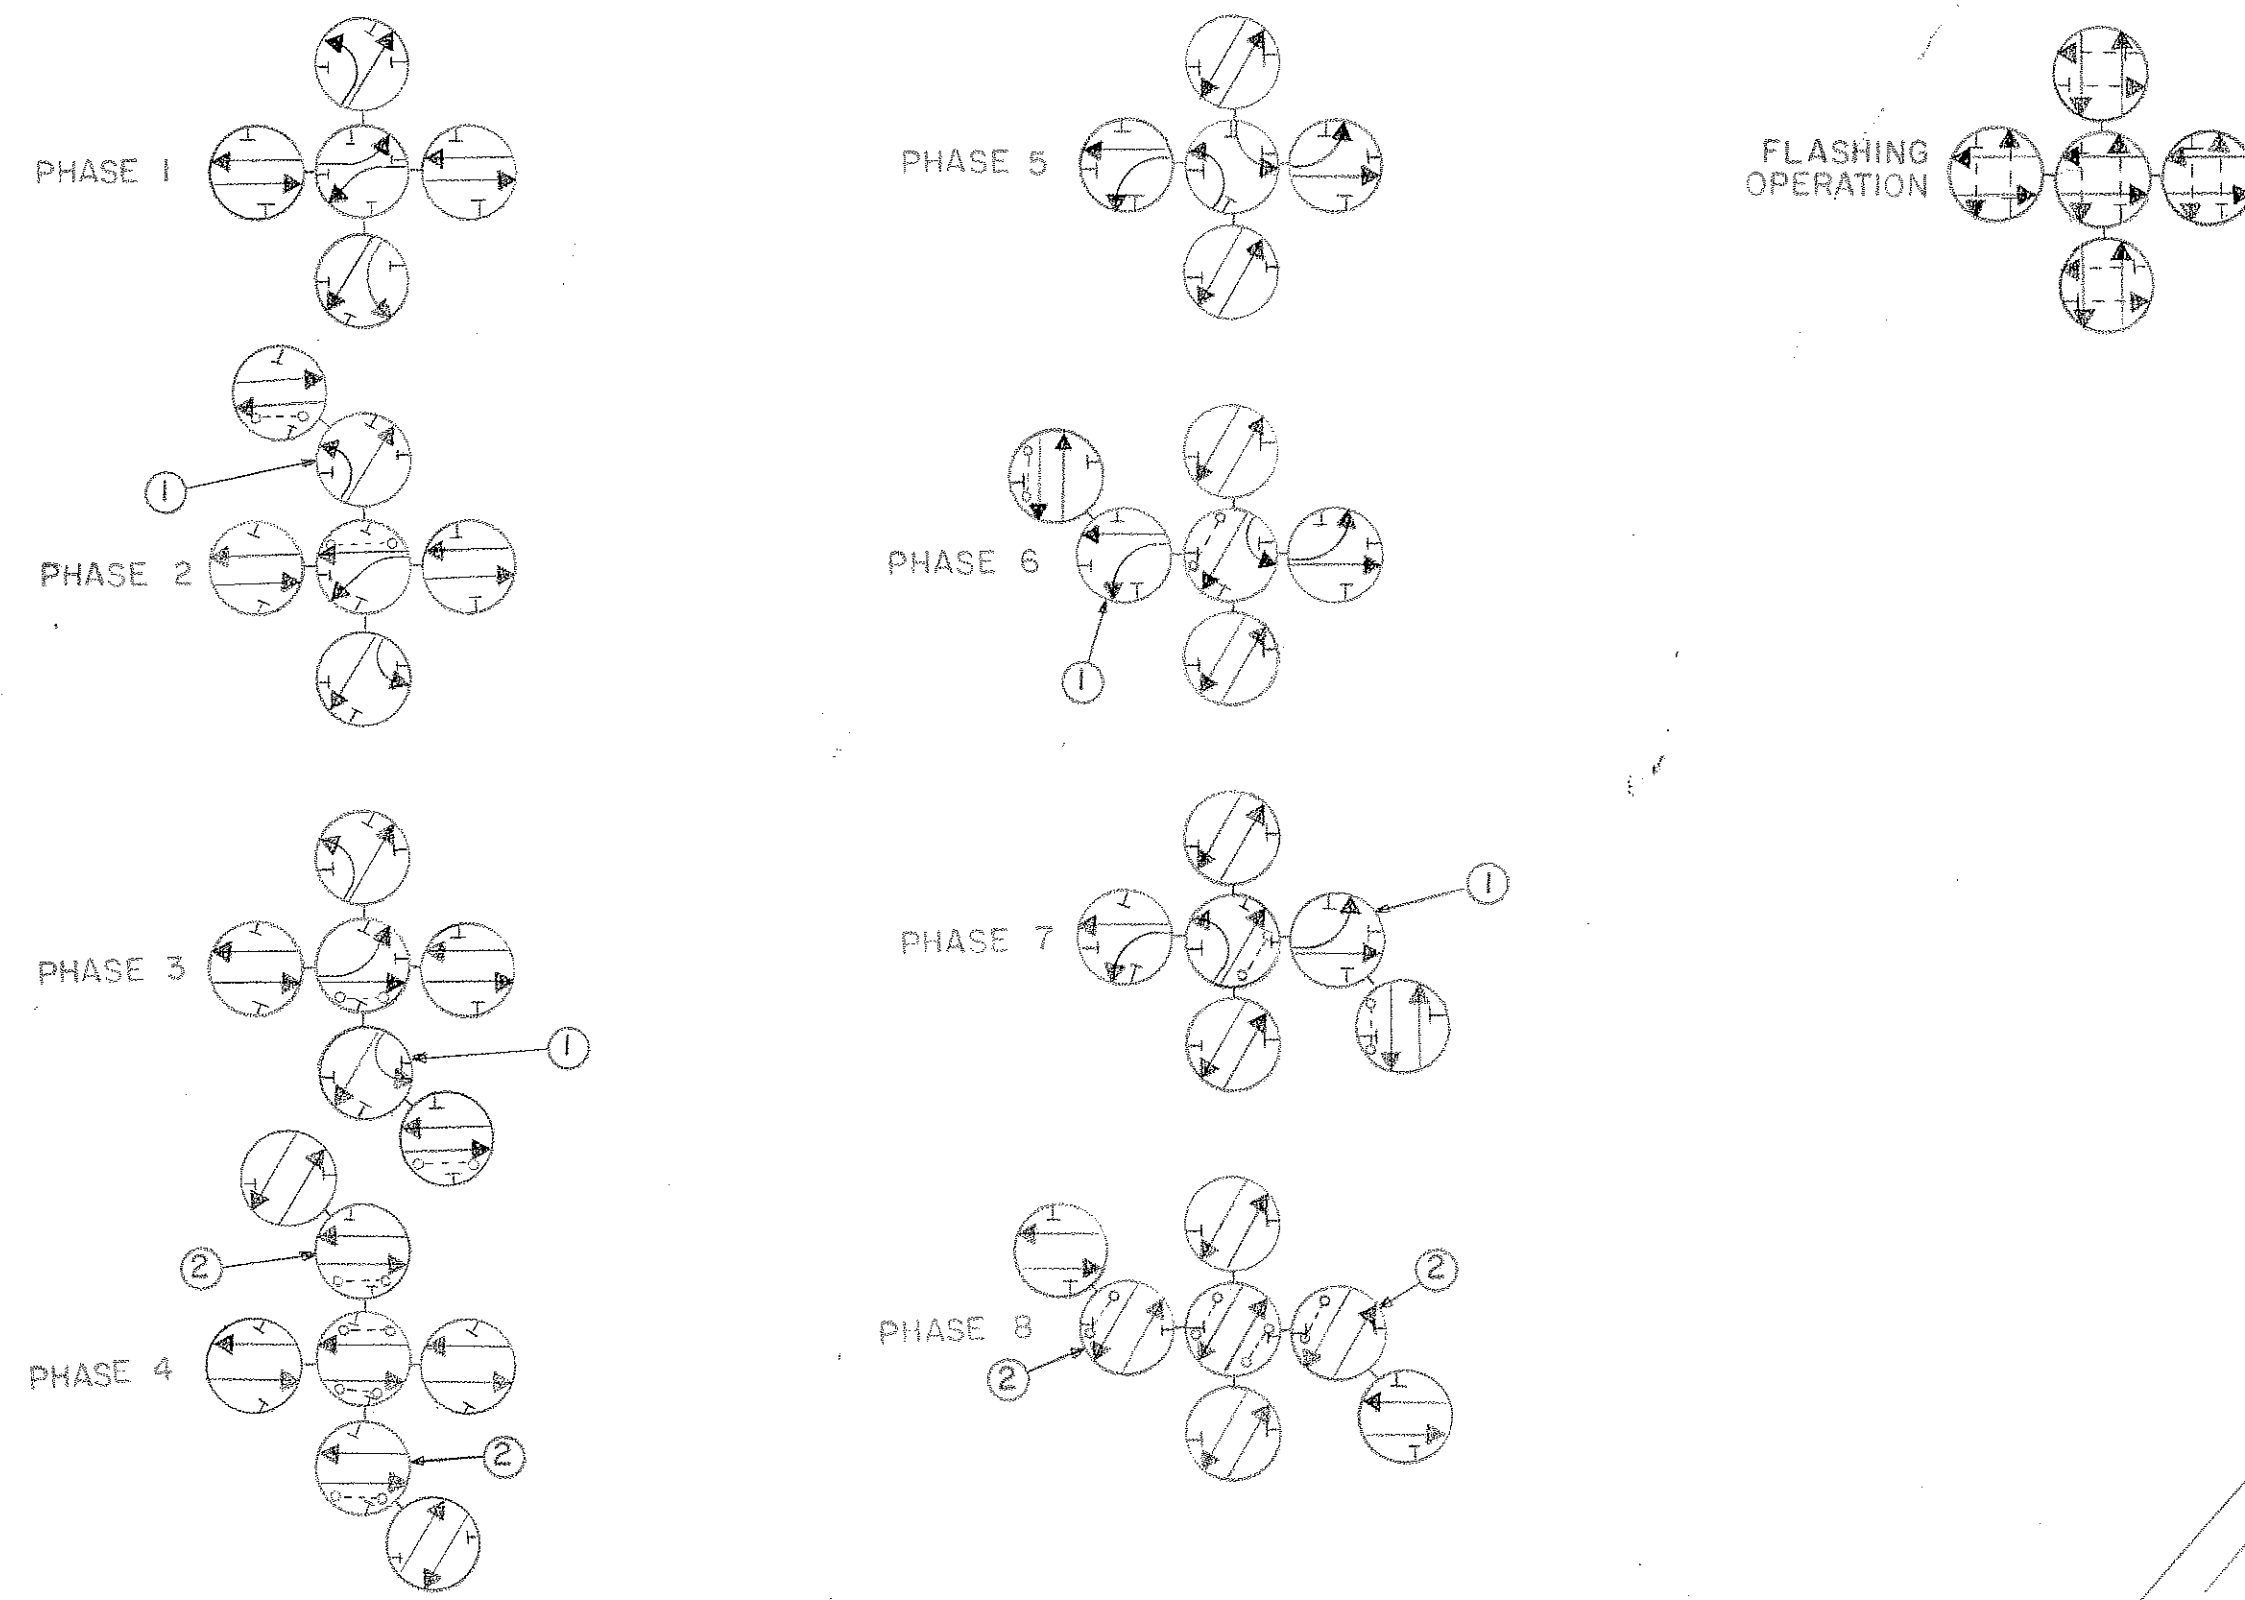


- ① THIS MOVEMENT WILL REMAIN GREEN FOR A DETERMINED CLEARANCE PERIOD, THEN GO TO THE SIDE STREET FOR A DETERMINED AMOUNT OF TIME.
- ② THIS MOVEMENT WILL REMAIN GREEN FOR A DETERMINED AMOUNT OF TIME, THEN GO TO THE MAIN ROAD.
- ③ THE SIGNALS AT THE SHOPPING CENTER ENTRANCES WILL FLASH FROM 10:00 PM TO 10:00 AM DAILY AND ALL DAY SUNDAY.

[illegible]

APPROVAL: CHIEF - BUREAU
OF
TRAFFIC ENGINEERING

APPROVAL:  4/30/82
ASS'T CHIEF ENGINEER
TRAFFIC SAFETY

MARYLAND STATE ROADS COMMISSION
DIVISION OF TRAFFIC SAFETY
BUREAU OF TRAFFIC ENGINEERING

INTERCONNECT FOR MD 193 & MD 650

DATE _____ CONTRACT NO P-731-501-376 / HES-5018(7)
SCALE 1" = 50' COUNTY PRINCE GEORGES
DRAWN BY: W GUCKERT CHECKED BY: _____

DRAWING
NO.
S 728A